



**LAKE PARK PLAZA  
SHOPPING CENTER**  
**359 Lake Park Road**  
**Lewisville, Texas 75057**

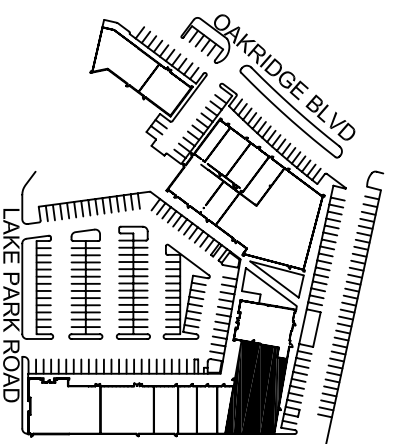

**SITE PLAN**

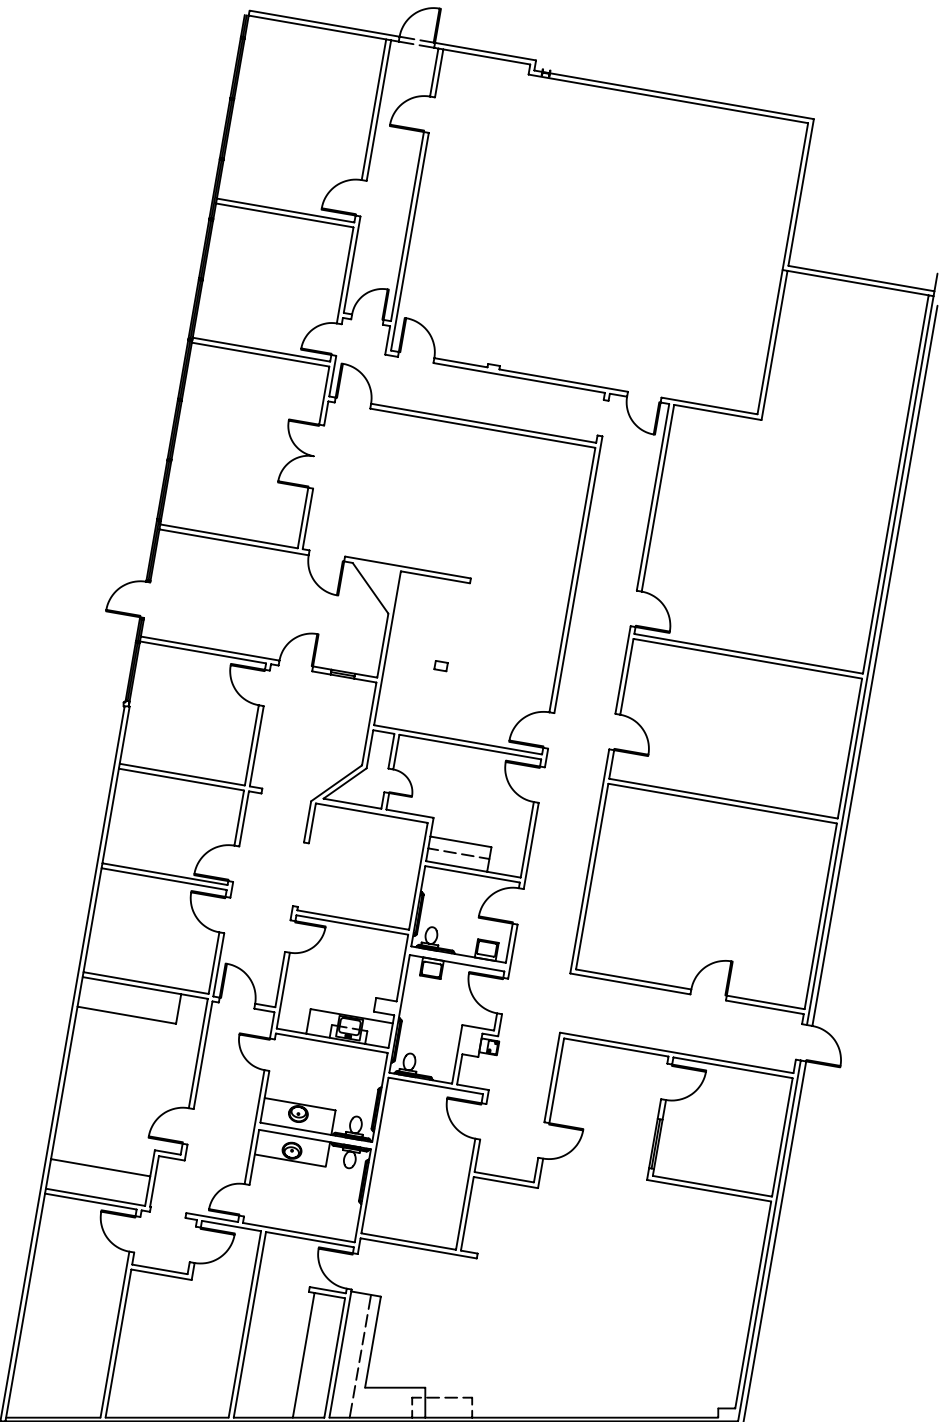

**Suite 124 - 6,629 SQ. FT.**

SCALE = 1/16" = 1'-0"

**FIRST COMMERCIAL REALTY, LLC**

2016 Justin Road, Suite 300

Lewisville, Texas 75077

[www.firstcommercialrealty.com](http://www.firstcommercialrealty.com)

972-966-1111